


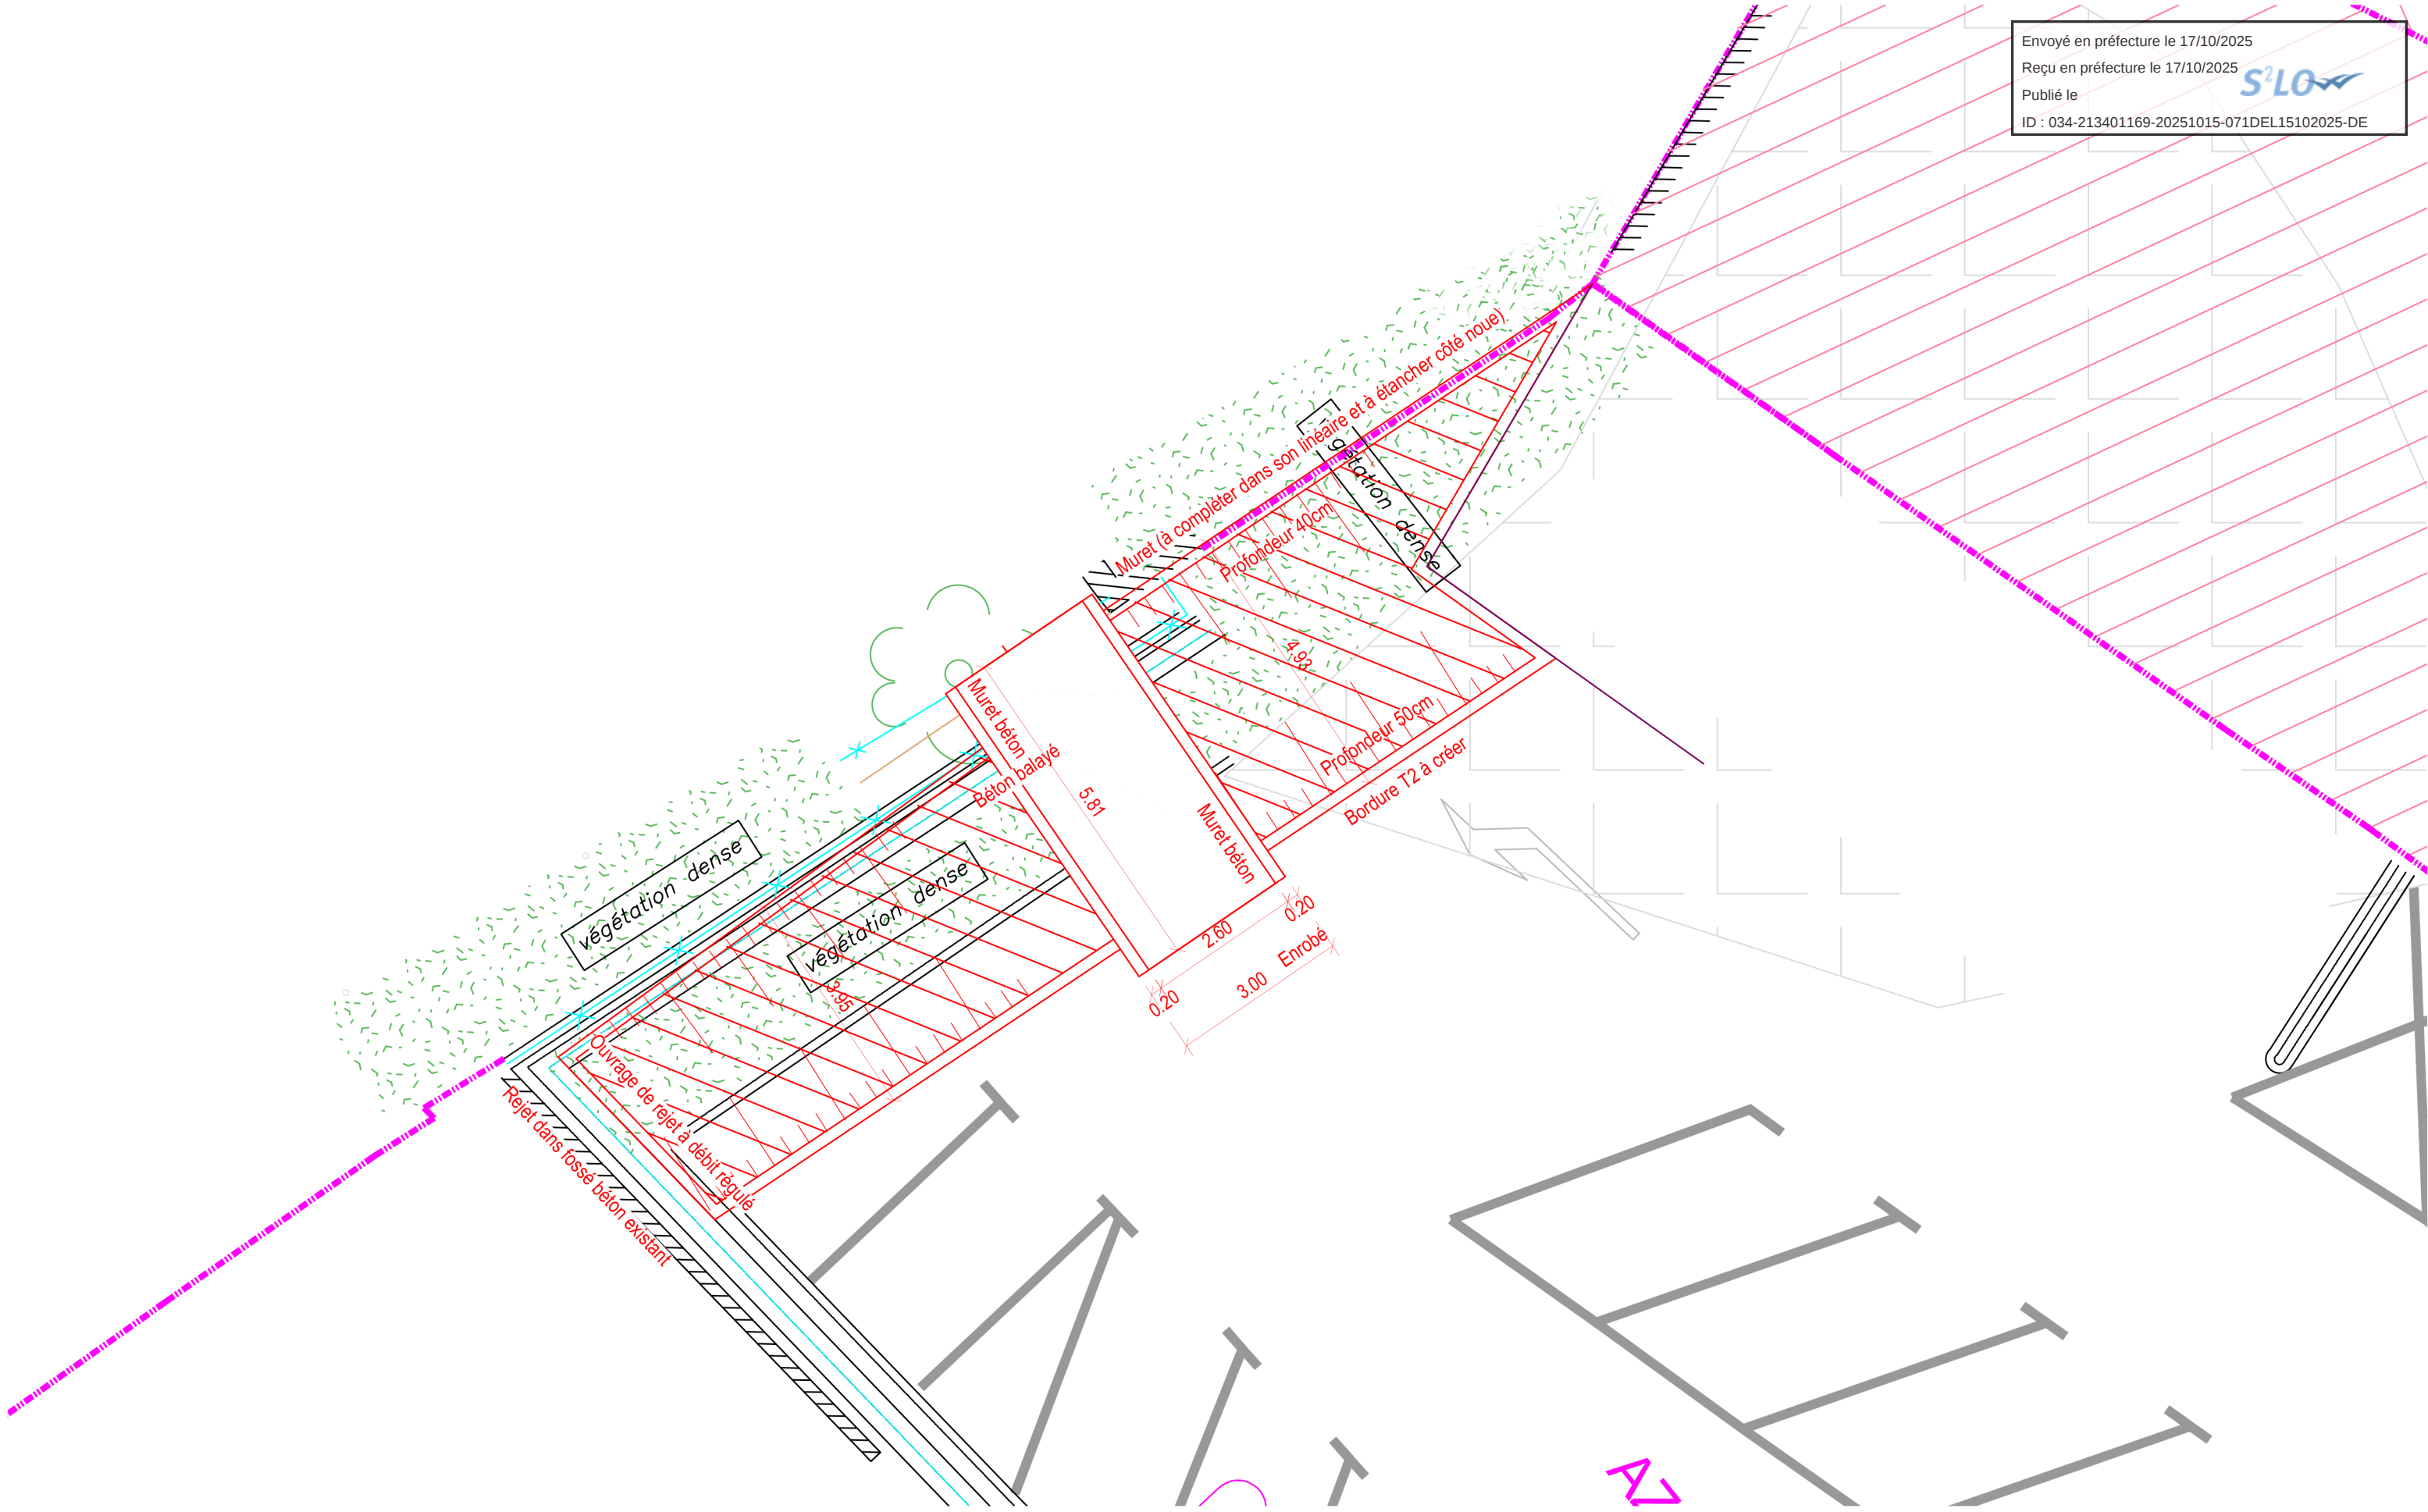

IMPLANTATION PASSERELLE

INDICE A

ECH. 1/100e